


LEGEND	
[White box]	EXISTING BUILDING
[Light gray box]	PROPOSED NEW STRUCTURE
[Dark gray box]	POTENTIAL SITE EXPANSION DIRECTION
[Hatched box]	EXISTING PAVING / SIDEWALKS
[Dark gray box]	EXISTING GRASS / FIELDS
(N/A)	

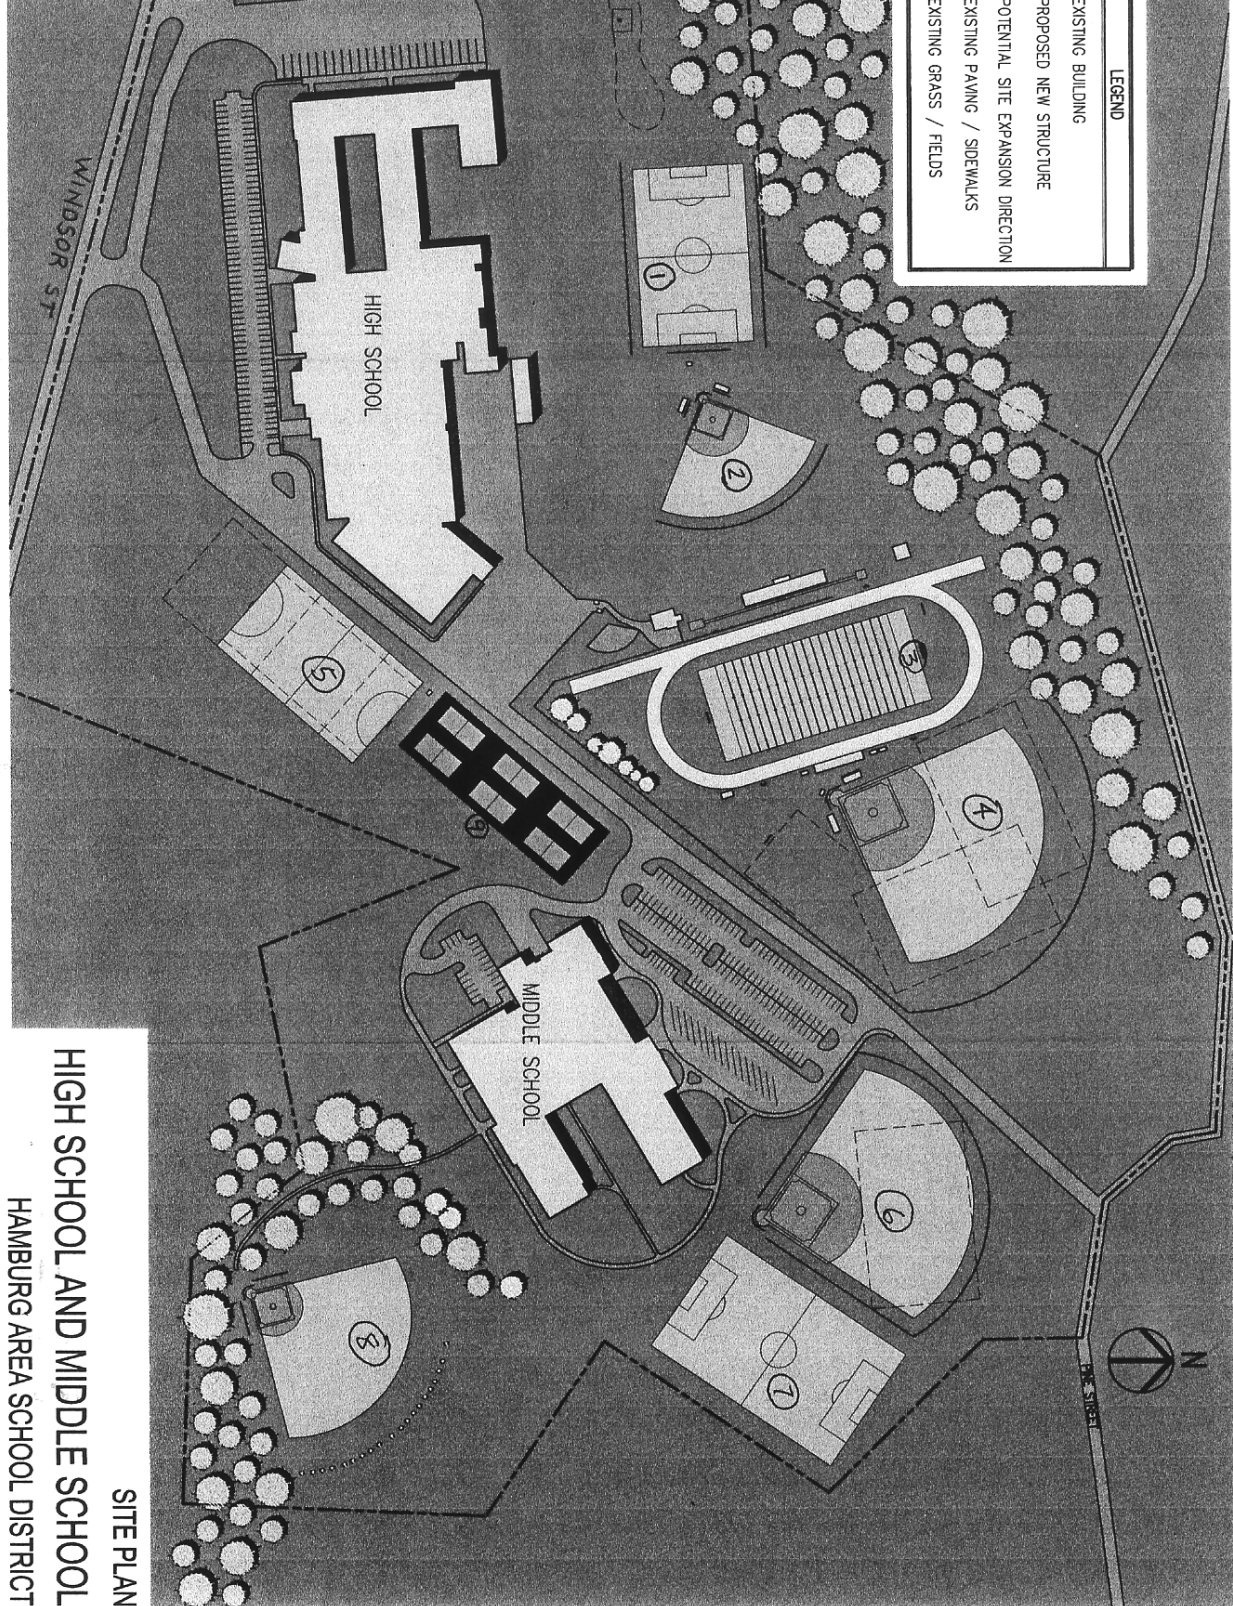

HIGH SCHOOL AND MIDDLE SCHOOL
HAMBURG AREA SCHOOL DISTRICT
SITE PLAN